




WEST ELEVATION

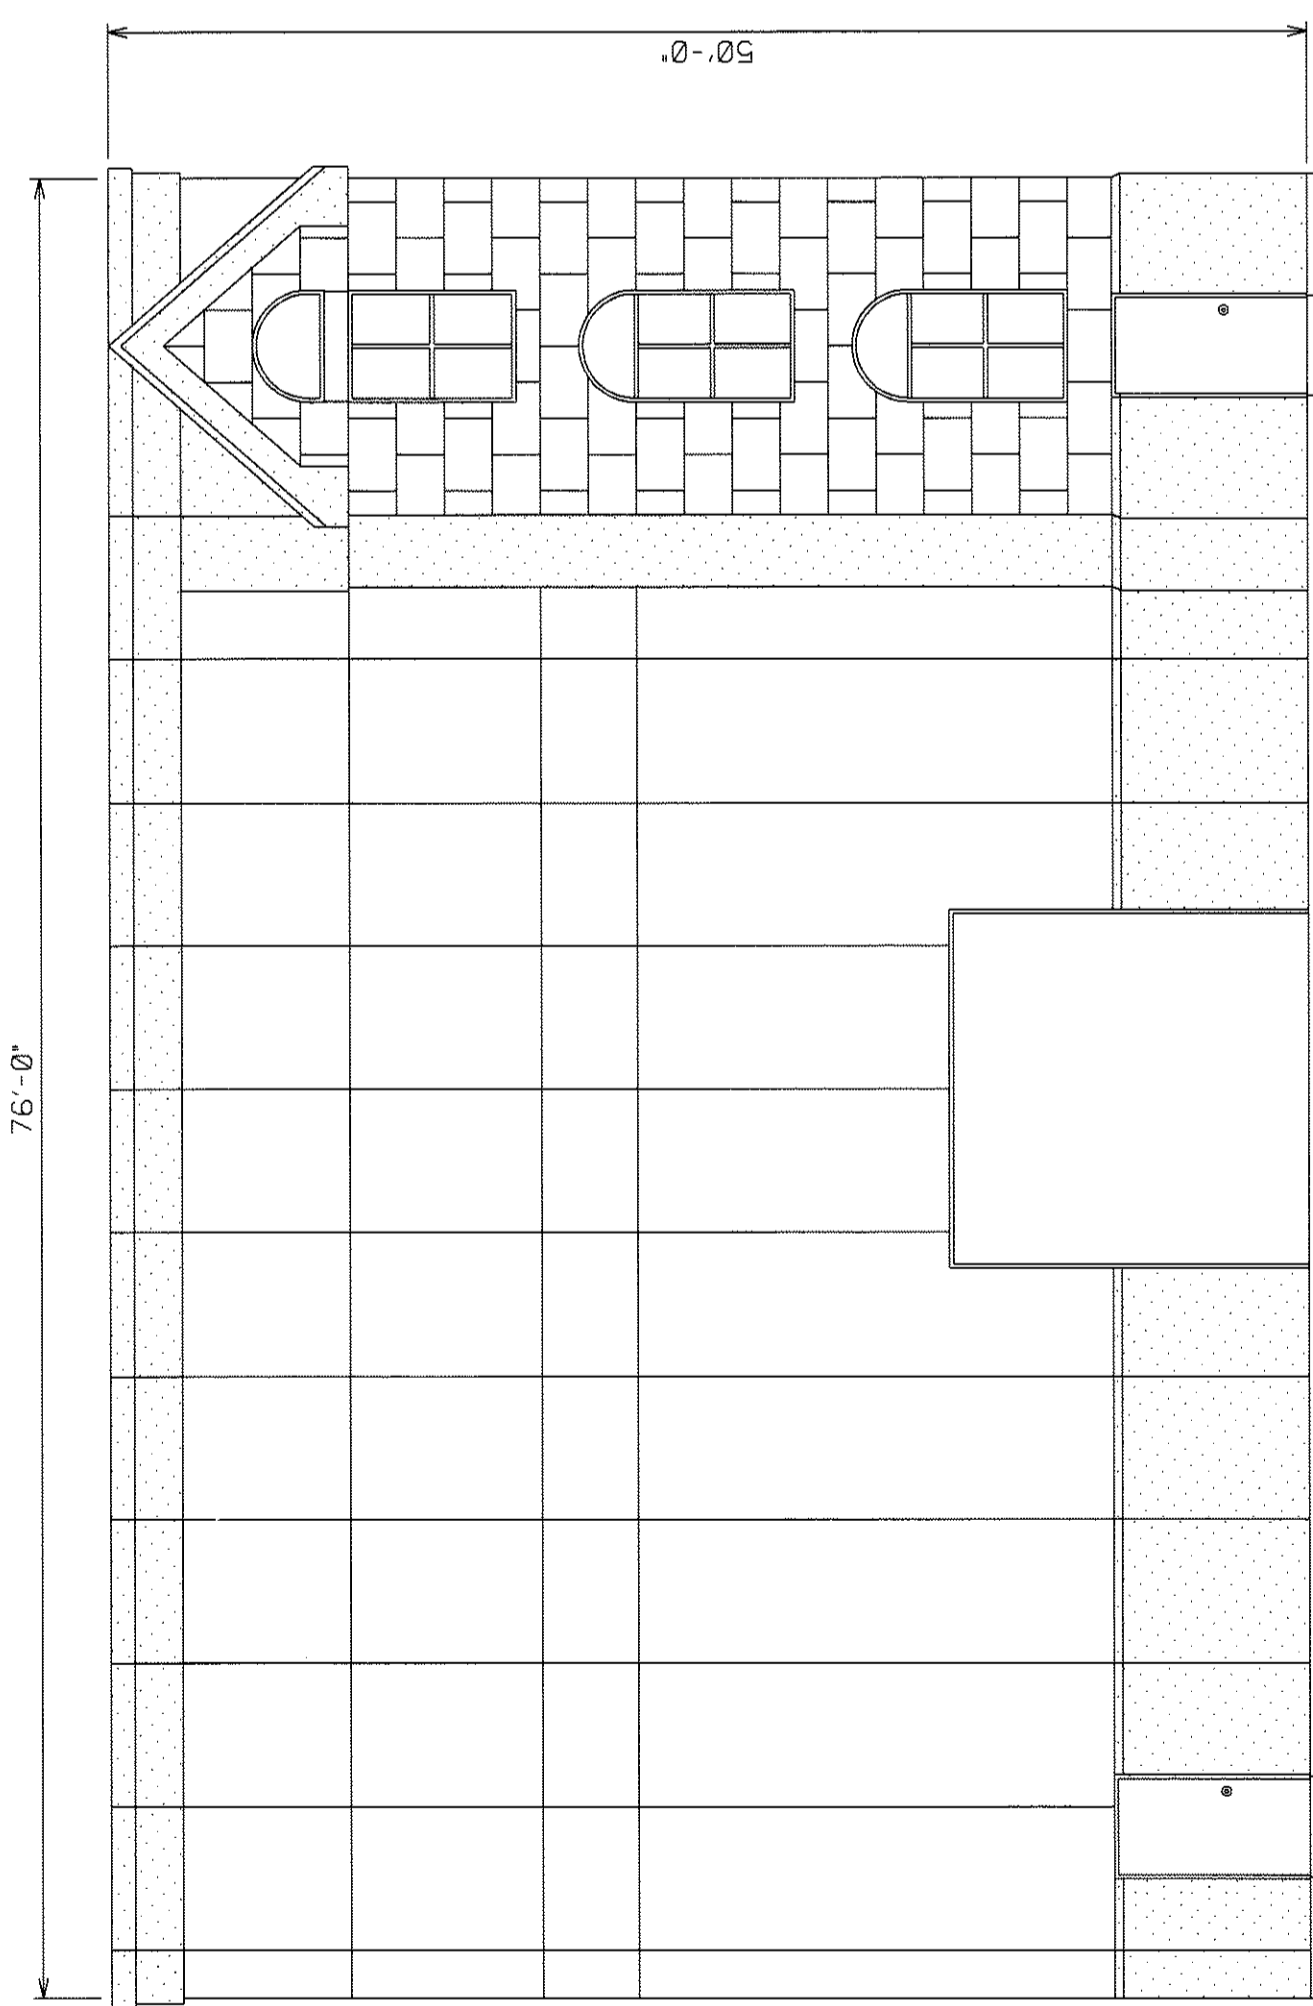

NORTH ELEVATION

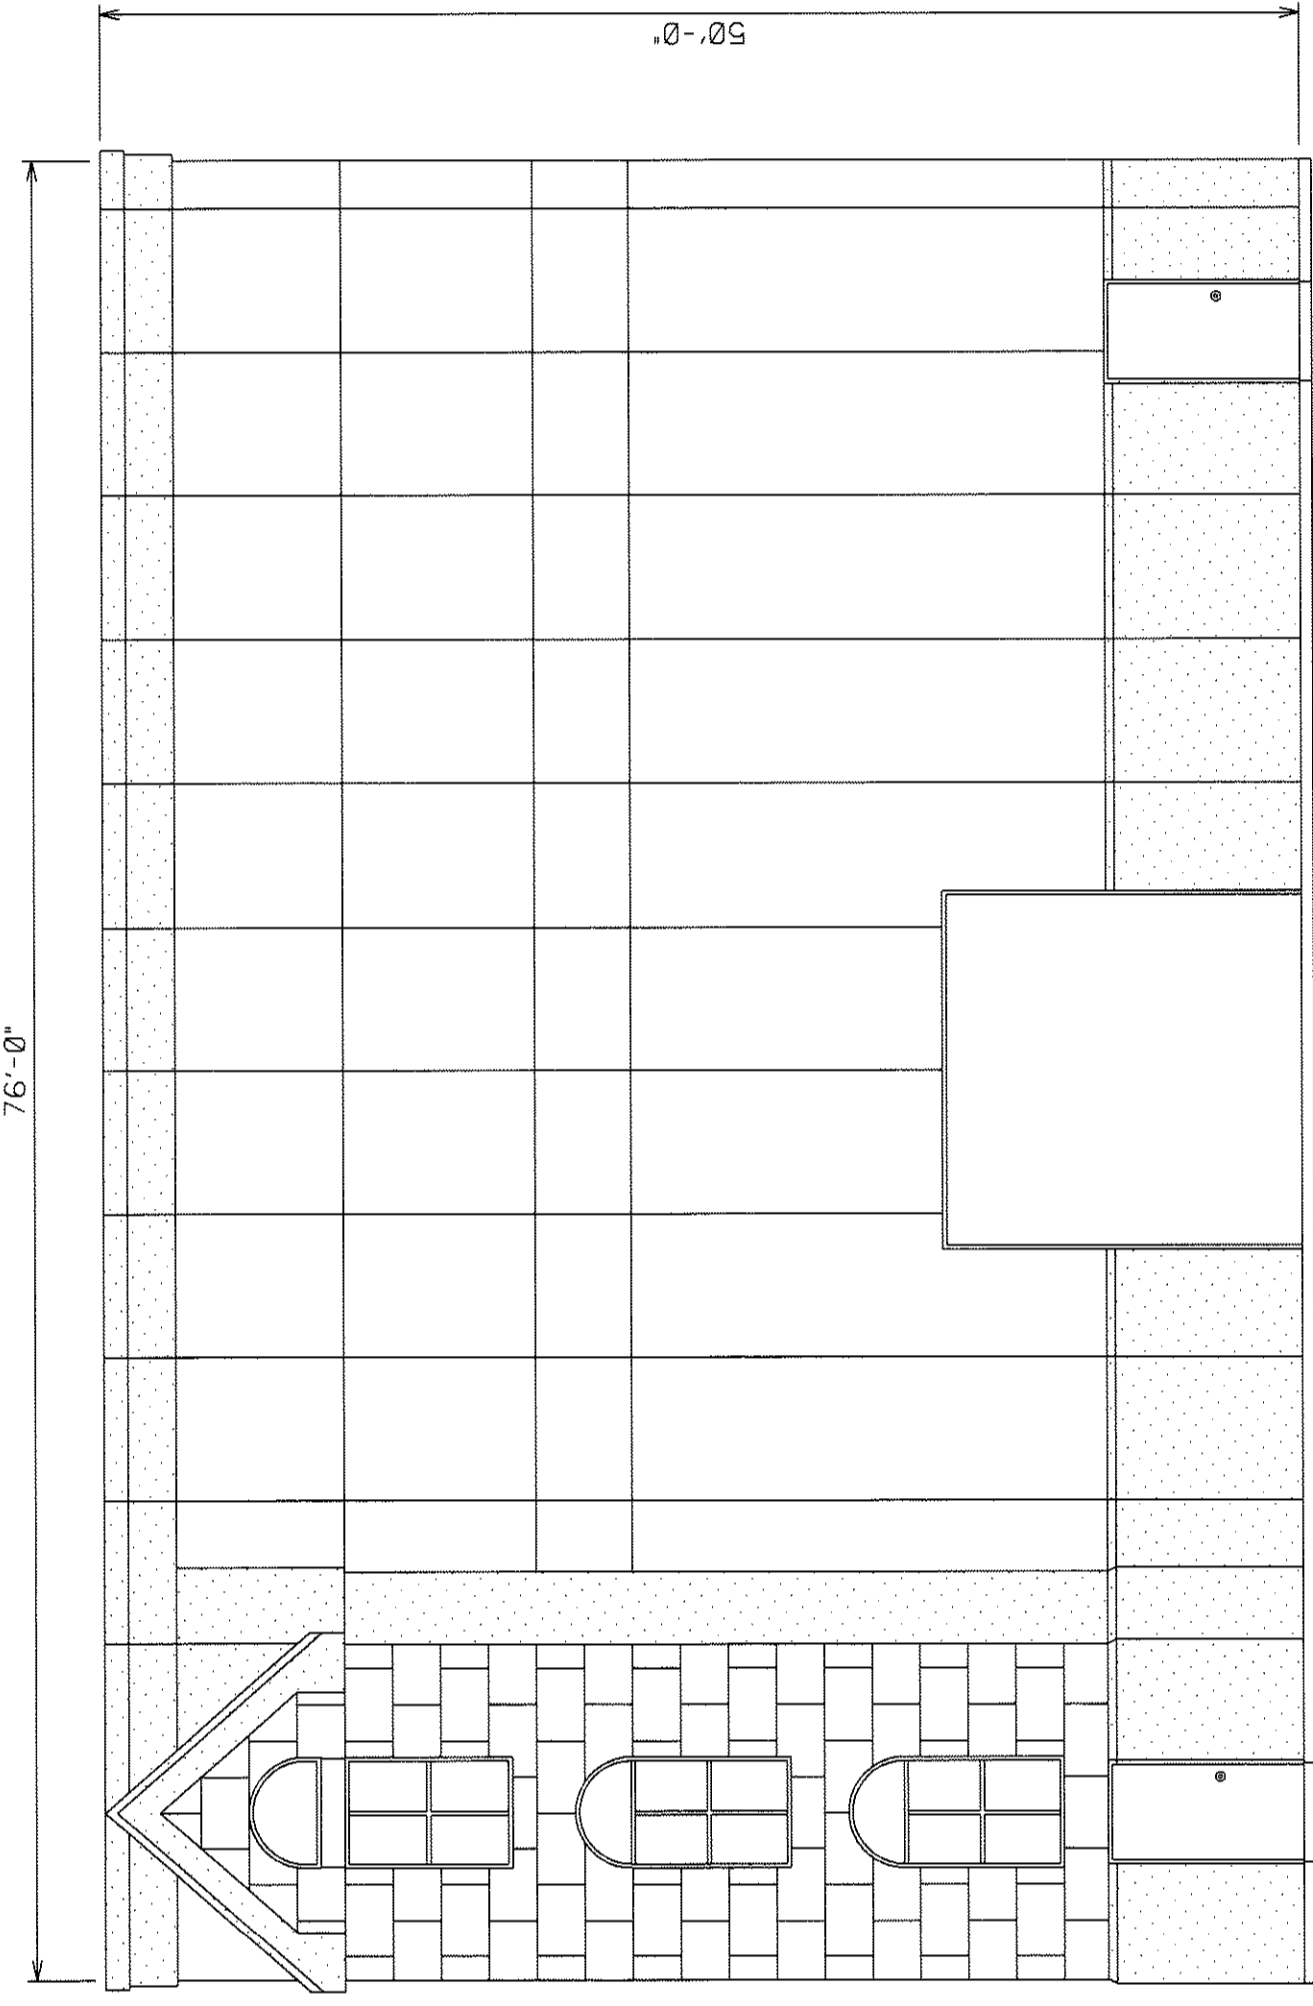

SOUTH ELEVATION

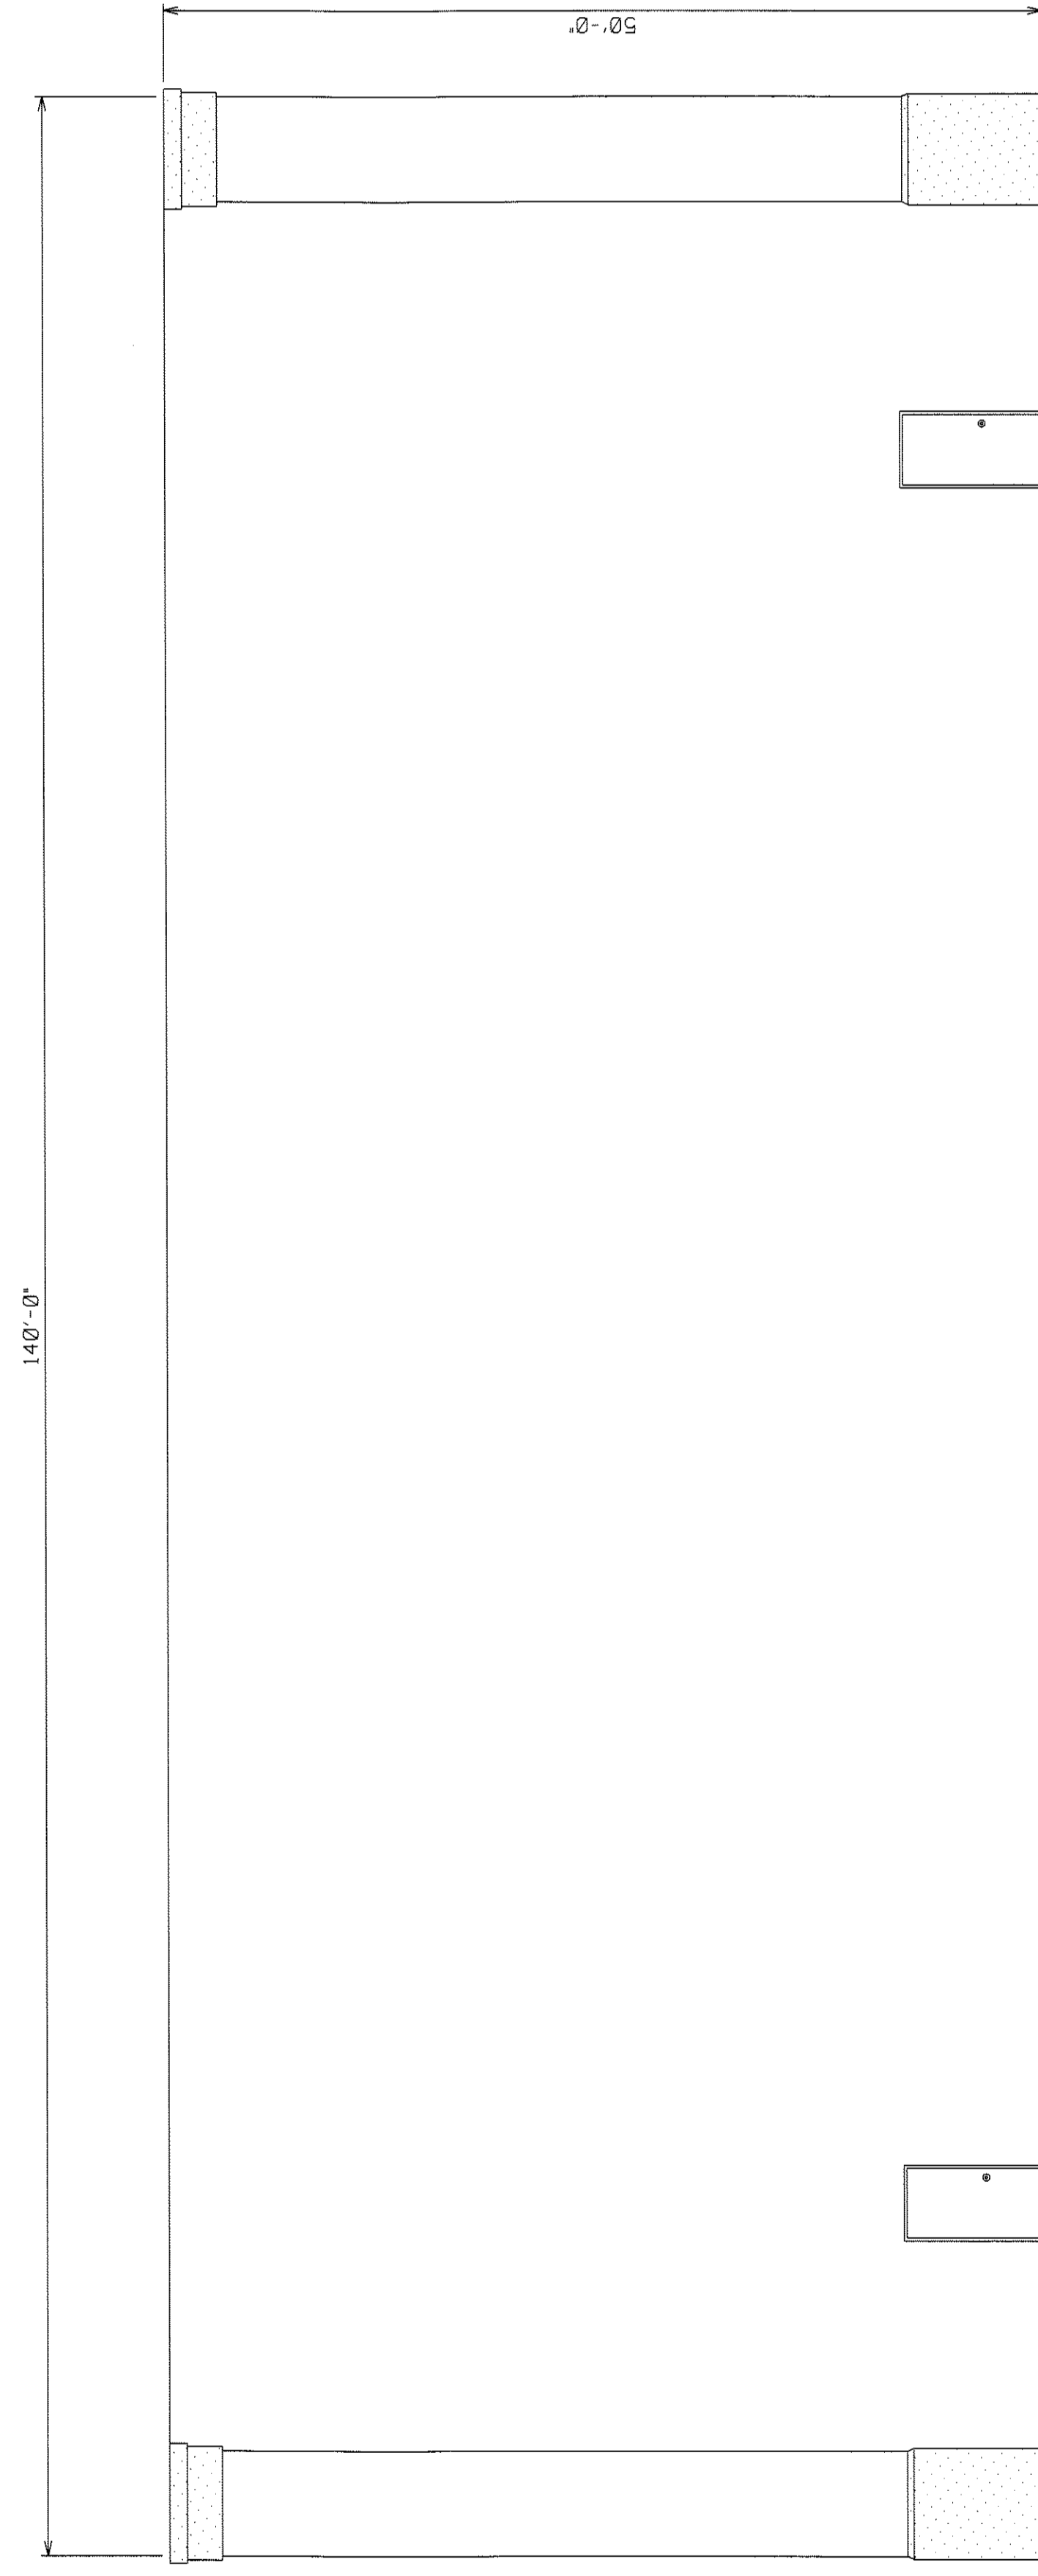

EAST ELEVATION

NOTES:
1. ARCHITECTURAL ELEVATIONS ARE A PRELIMINARY RENDERING AND NOT TO BE USED FOR CONSTRUCTION. FINAL DESIGN SHALL BE DETERMINED DURING DETAILED DESIGN.

ISSUED FOR PERMITTING

NO.	DATE	DESCRIPTION	DWH	CKD	EXD	APD

REVISION
EAST HANOVER SWITCHING STATION
500KV G.I.S.
BUILDING ELEVATIONS

ARRANGEMENTS ELECTRICAL



PUBLIC SERVICE ELECTRIC AND GAS COMPANY
ELECTRIC DELIVERY COMPANY - ASSET RELIABILITY, NEWARK, N.J.

DRAWN: JACOBER
DATE: 01/07/2003
WBS/SD
CHECKED: EJEFE
EXAMINED: EJEFE
APPROVED: R.JACOBER

EH CONCEPT 003

SYSTEM CODE: Z180
AREA ELEV.: 66ZZ
GENERAL NOTES
USE PRINTS OF LATEST REVISION ONLY.
DO NOT SCALE - USE DIMENSIONS ONLY.
FOR LIST OF REFERENCE DRAWINGS SEE DRAWING NO THIS DRAWING
THIS DRAWING SUPERSEDES NONE
THIS DRAWING IS SHEET NO. 1 OF 1 SHEETS.

BLACK & VEATCH
OVER 100 YEARS OF SERVICE
1100 N. MARKET ST., SUITE 1000
DENVER, CO 80202
PH: 303.733.1000
WWW.BLACKANDVEATCH.COM

BLACK & VEATCH
OVER 100 YEARS OF SERVICE
1100 N. MARKET ST., SUITE 1000
DENVER, CO 80202
PH: 303.733.1000
WWW.BLACKANDVEATCH.COM

BLACK & VEATCH
OVER 100 YEARS OF SERVICE
1100 N. MARKET ST., SUITE 1000
DENVER, CO 80202
PH: 303.733.1000
WWW.BLACKANDVEATCH.COM

BLACK & VEATCH
OVER 100 YEARS OF SERVICE
1100 N. MARKET ST., SUITE 1000
DENVER, CO 80202
PH: 303.733.1000
WWW.BLACKANDVEATCH.COM

NO.	DATE	DESCRIPTION	DWH	CKD	EXD	APD