


Figure 1

Main Trench Detail

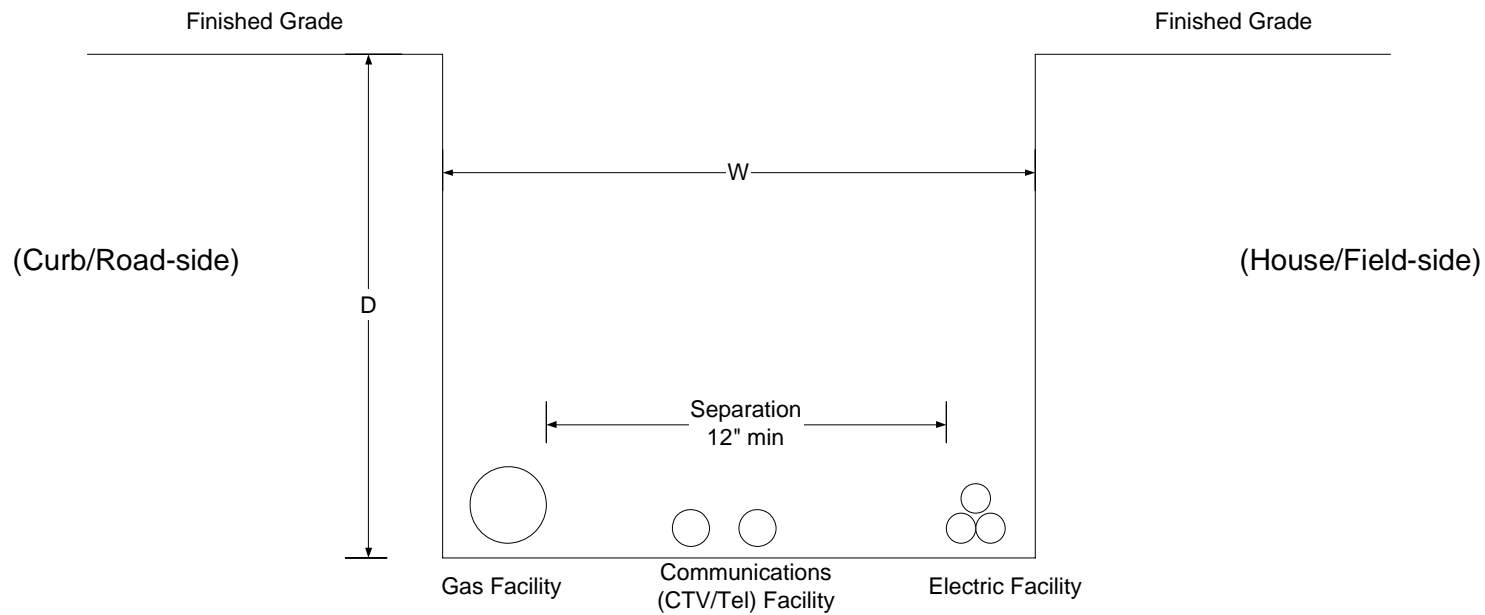

Trench Dimensions

W (Trench Width)

24" - 2 Party

30" - 3 or 4 Party


36" - 6" or larger Gas Main, or 5 or more party.

D (Trench Depth)

Trench depth to be determined based upon 36" cover (top of facility to finished grade) and a 6" select fill cushion below facility.

Figure 2A

Service Trench Detail

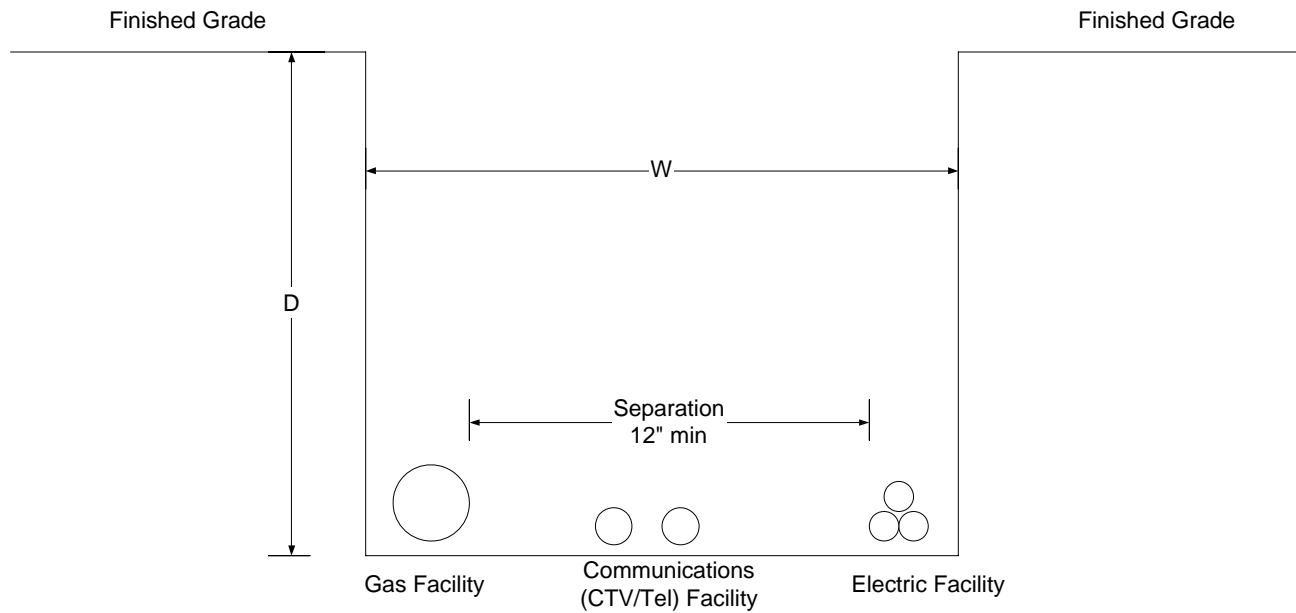

Trench Dimensions

W (Trench Width)

24" - Standard Trench Width. Larger trench sizes will be determined based upon the number and size of facilities to be installed.

D (Trench Depth)

Trench depth to be determined based upon 24" cover (top of facility to finished grade) and a 6" select fill cushion below facility.

Figure 2

Main Trench Detail Service Take-offs

